


LAKESHORE ROAD WEST

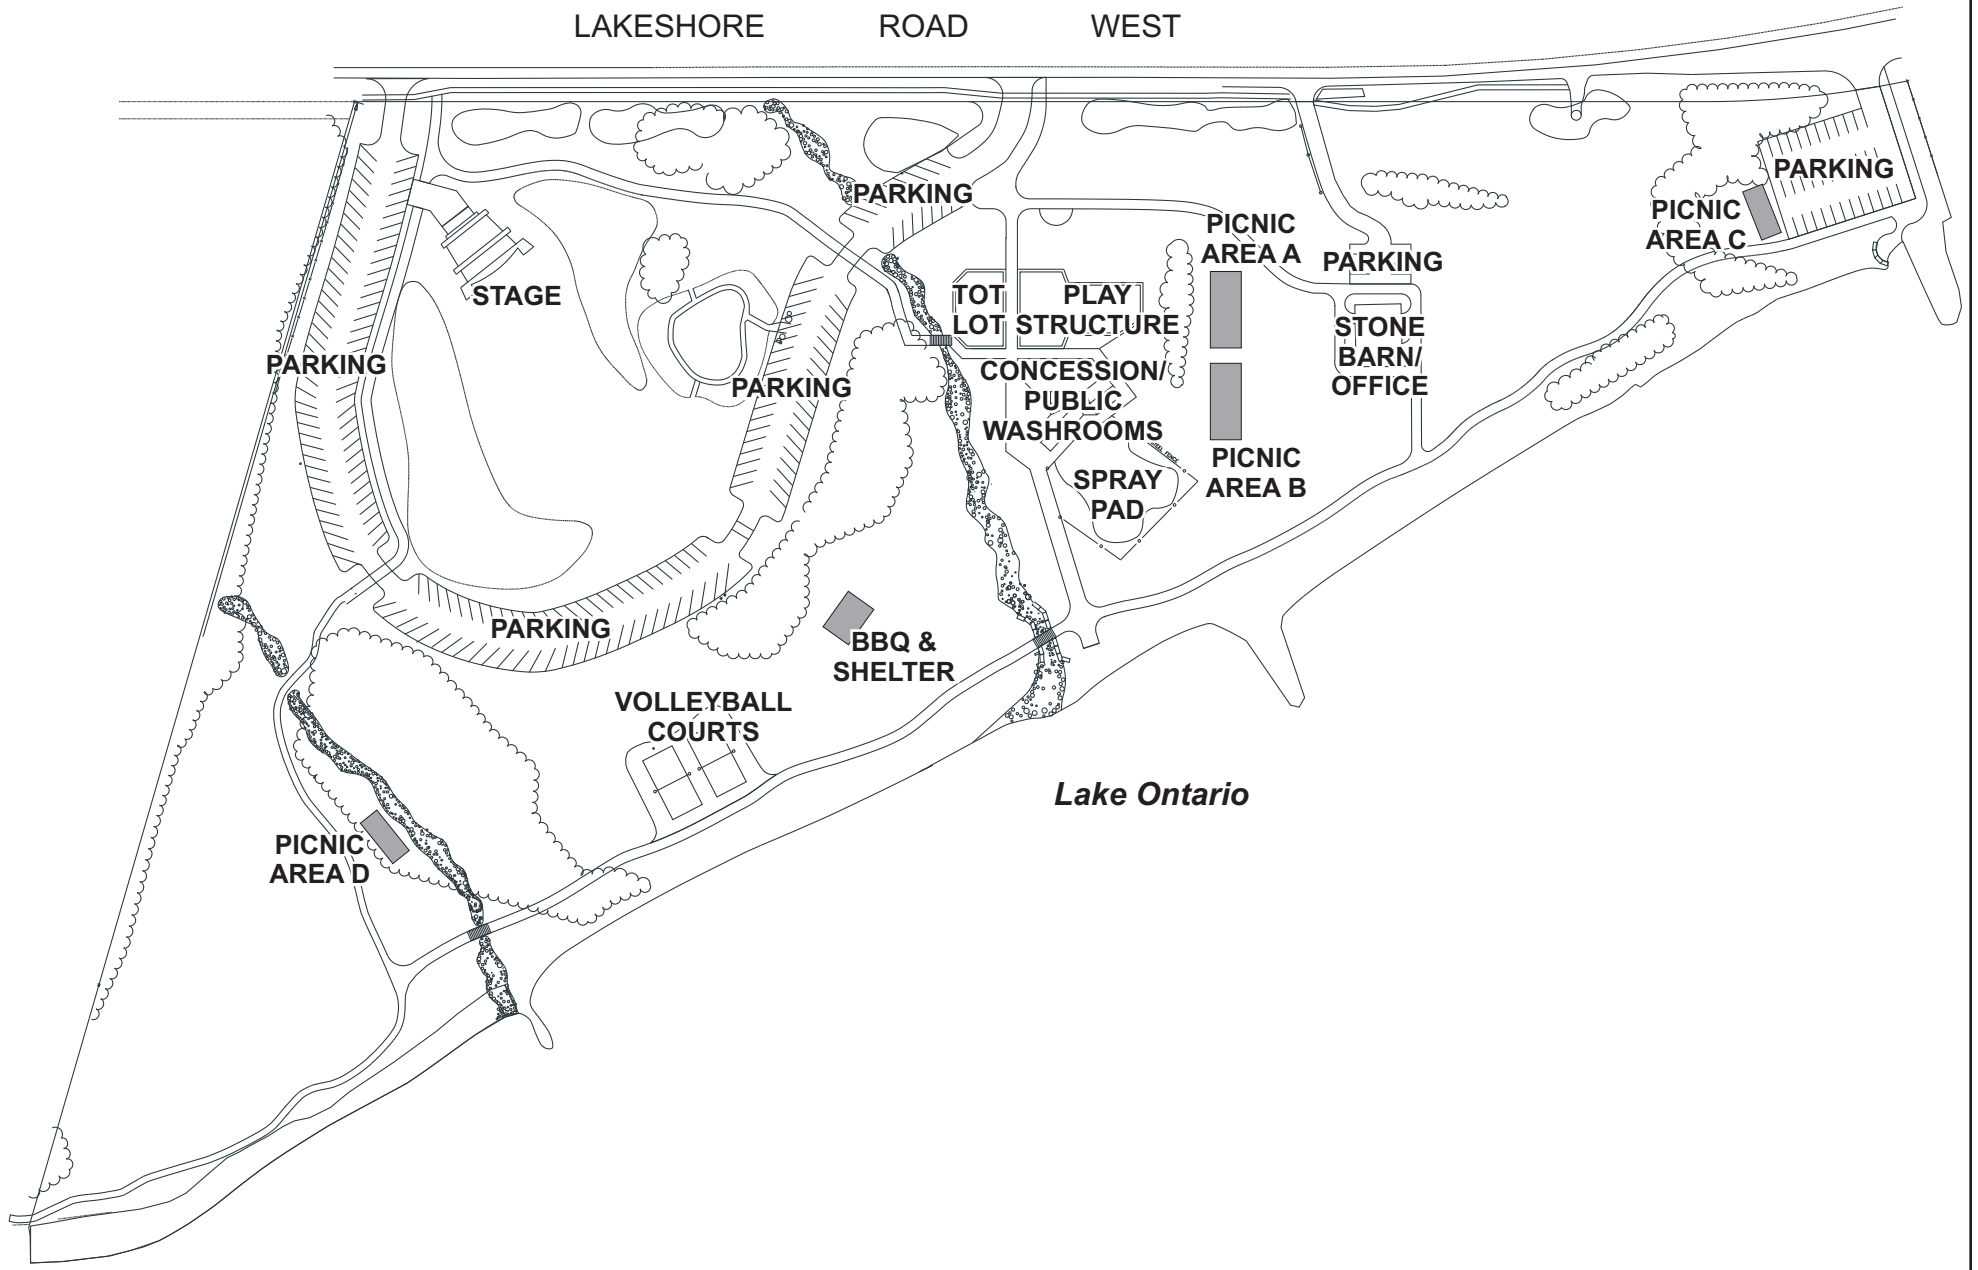

# SITE PLAN

## CORONATION PARK

SCALE: N.T.S.

Strategic Business Support

S:\DEPARTMENT\PARKS\PLANNING\CORONATION PARK\...CORONATION PARK BASE.CDR

